

AVAILABLE FOR LEASE



**800 10th St East
Hastings, MN 55033**

TIM LITTLE | Chief Commercial Broker | 952.432.4900 | TCtimlittle@gmail.com
SUSAN MALL | Commercial Associate | 651-402-5393 | SusanM@MNRealEstateTeam.com

Building Specifications

This modern industrial space is fully equipped, covering 98,580 sqft with ceiling heights of 11 to 20 feet. It features a robust power system, configurable loading bays, indoor and outdoor storage, and employee parking on 7.96 acres. Located in a high-traffic area on the edge of Hastings, it is surrounded by potential tenants and is close to a trending neighborhood with amenities, making it an ideal manufacturing hub.

*Common area space will be prorated per unit size and added on top of the base rent.

BuildingSize

98,580 SF

Available For Lease

2,415 SF - 11,362 SF

Base Rates

\$6.50/SF/Year

2026 est. CAM & Tax


\$3.50 SF

Commercial Zoning

Industrial/Office



Available Spaces

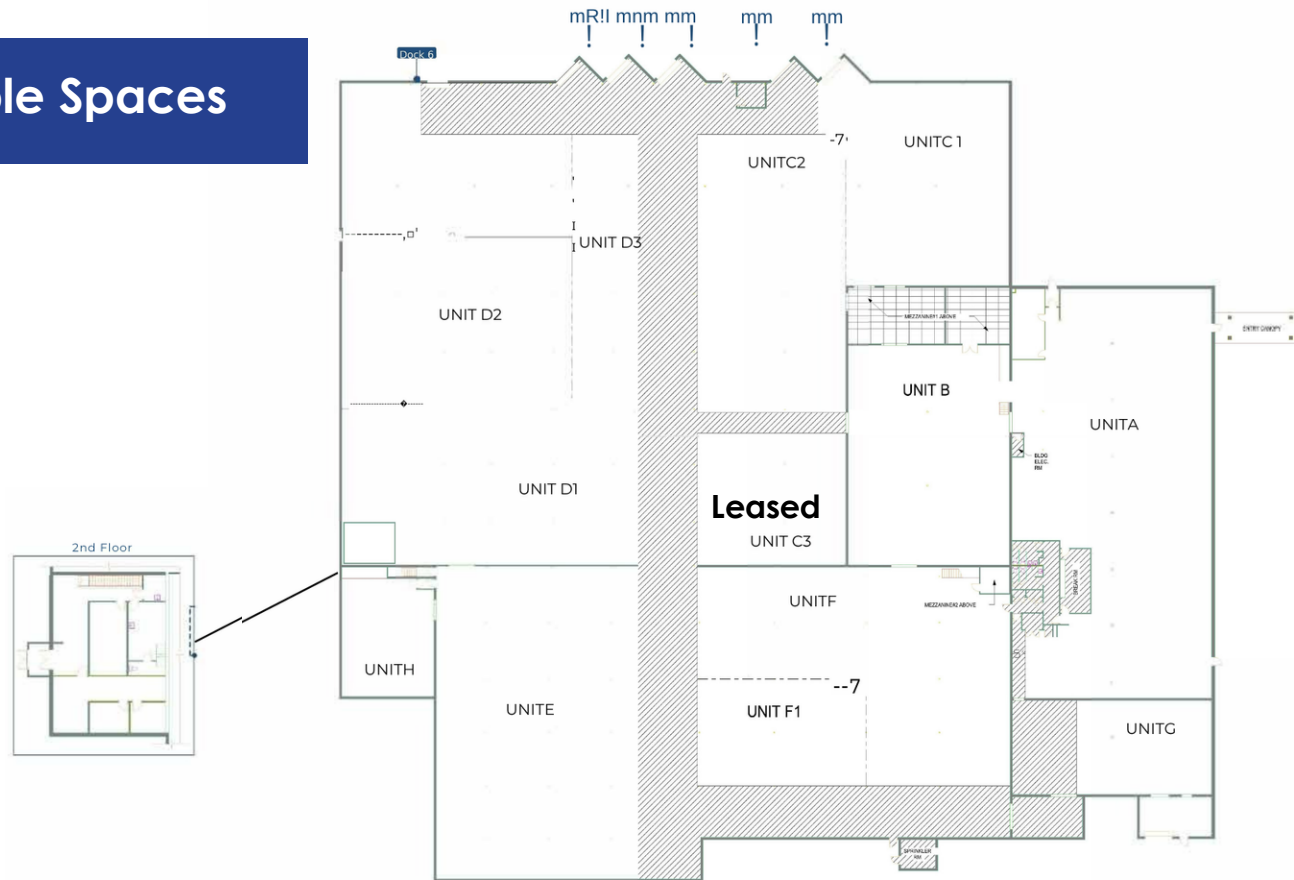

Unit	Usable SF
Unit A	11,362 SF
Unit A Office	373 SF
Unit B	7,000 SF
Unit B Mezz	1,410 SF
Unit C1	5,400 SF
Unit C2	6,336 SF
Unit C3	3,040 SF
Unit D1	7,107 SF
Unit D2	10,293 SF
Unit D3	2,770 SF
Unit E	9,770 SF
Unit F	7,750 SF
Unit F Mezz	129 SF
Unit F1	2,763 SF
Unit G	2,415 SF
Unit H	2,300 SF
2nd Floor	1,895 SF
CommonArea	16,462 SF
TOTAL BLDG	98,575 SF

All Suites

- Lease Rate: \$6.50/sqft
- Gross/Full-Service Lease
- 6 Private Offices
- 2 Meeting Rooms
- Eat-In Kitchen


Available Suites

- A: 11,362 SF
- C1: 5,400 SF
- C2: 6,336 SF
- D3: 2,770 SF
- G: 2,415 SF

Property Photos



Site Aerial & Retail Map

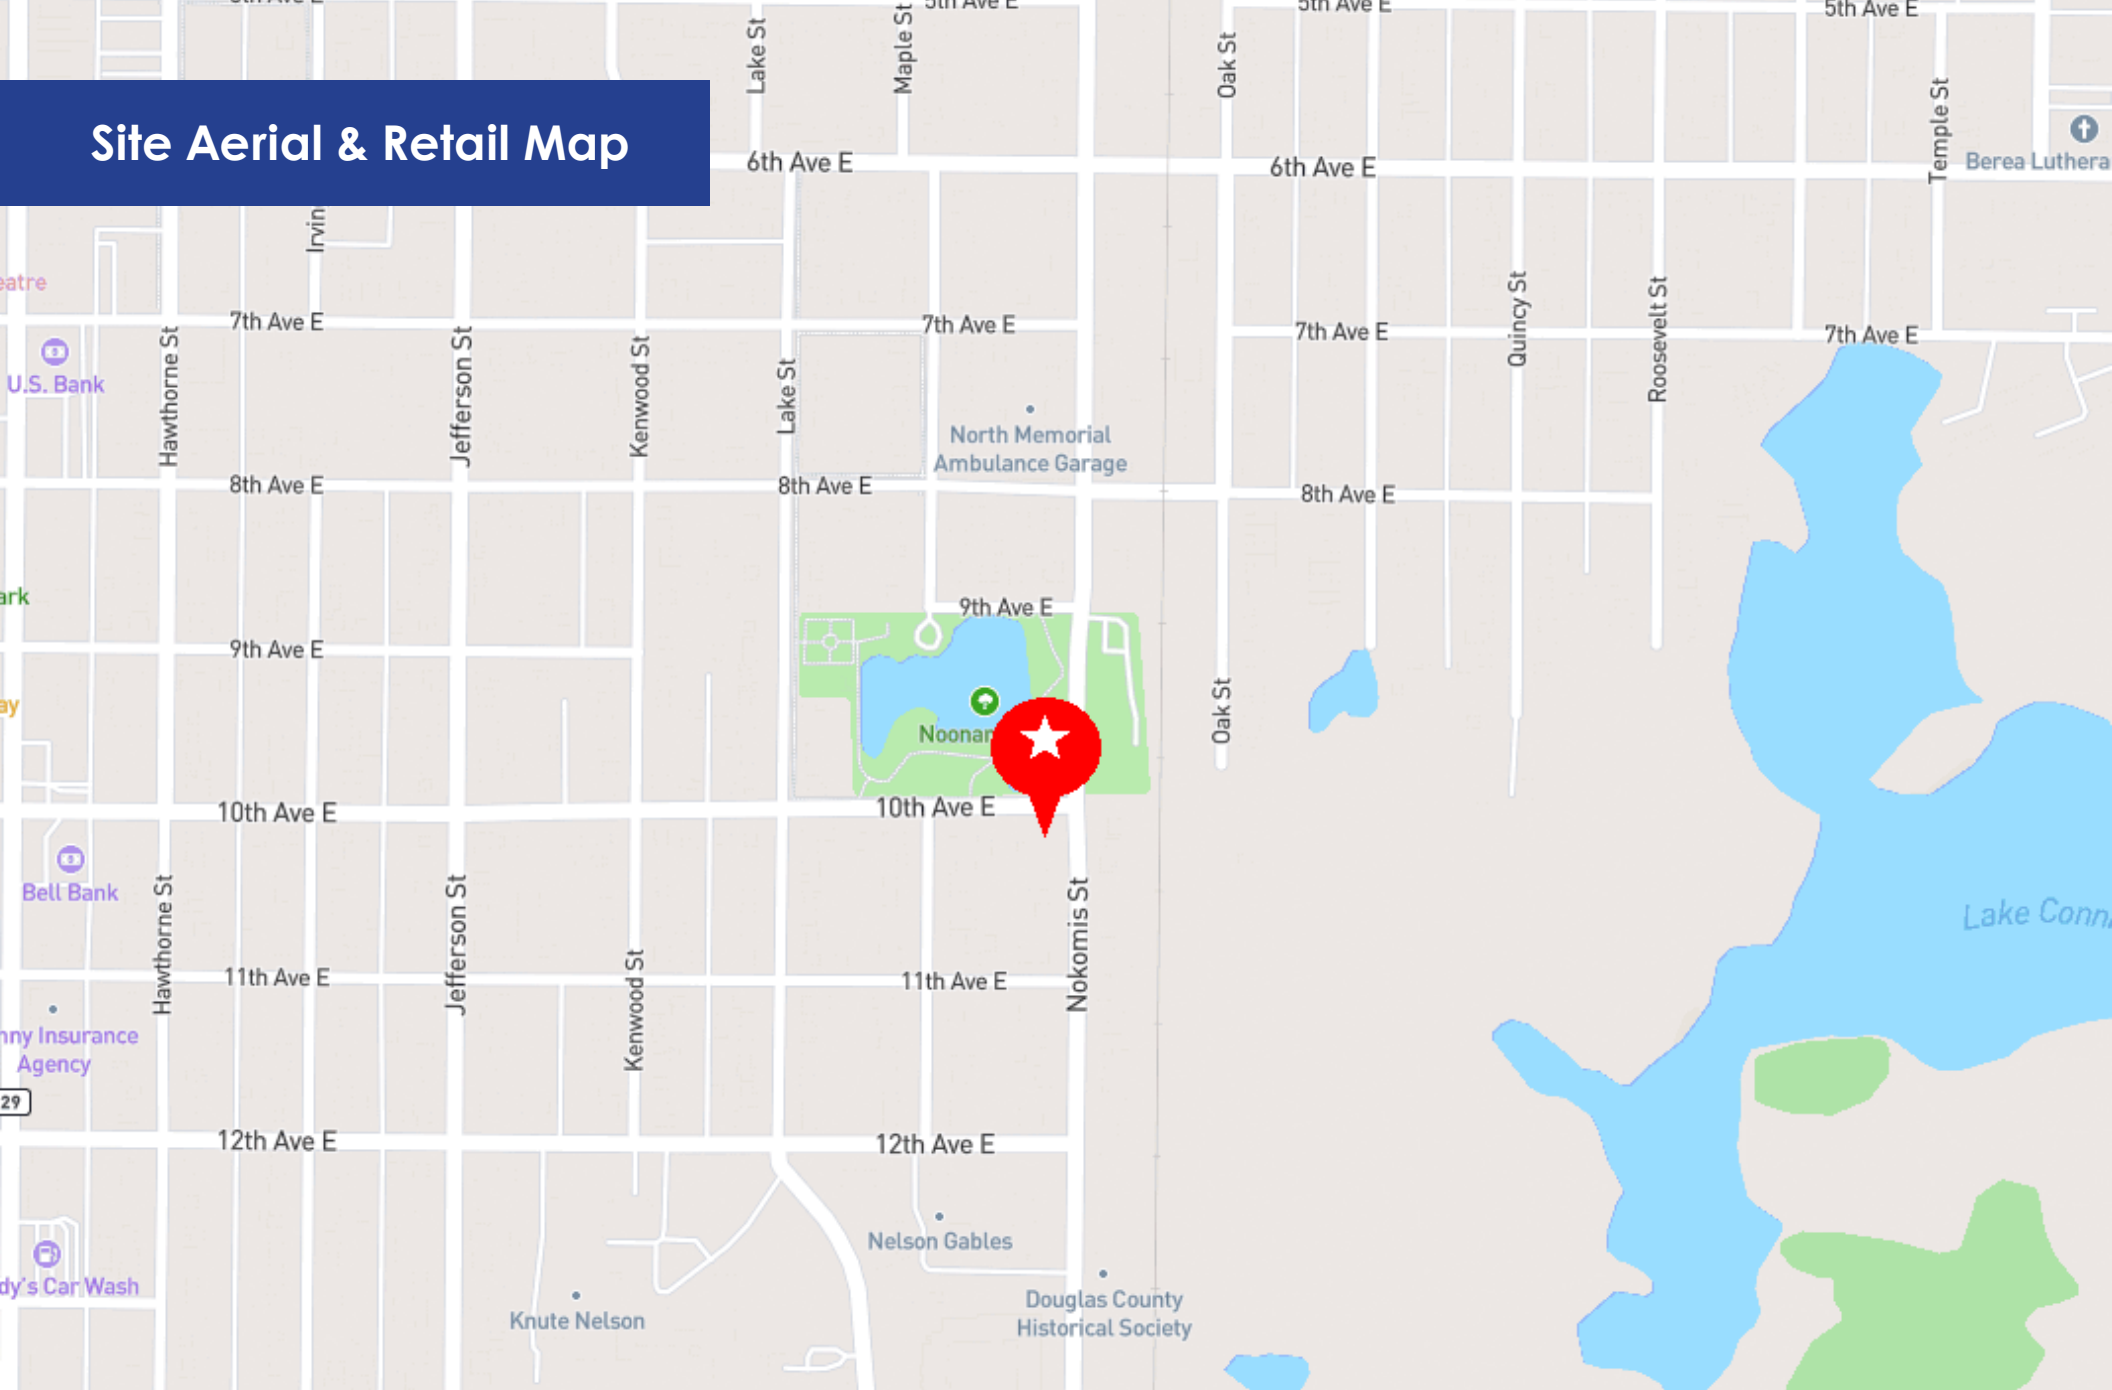

TIM LITTLE | Chief Commercial Broker | 952.432.4900 | TCtimlittle@gmail.com
SUSAN MALL | Commercial Associate | 651-402-5393 | SusanM@MNRealEstateTeam.com

This confidential memorandum is for the recipient only, may not be shared or reproduced without written consent from CROSSTOWN COMMERCIAL, contains unverified information provided solely for preliminary review, and must be independently verified by all prospective buyers at their own expense.